


OFFICE COPY

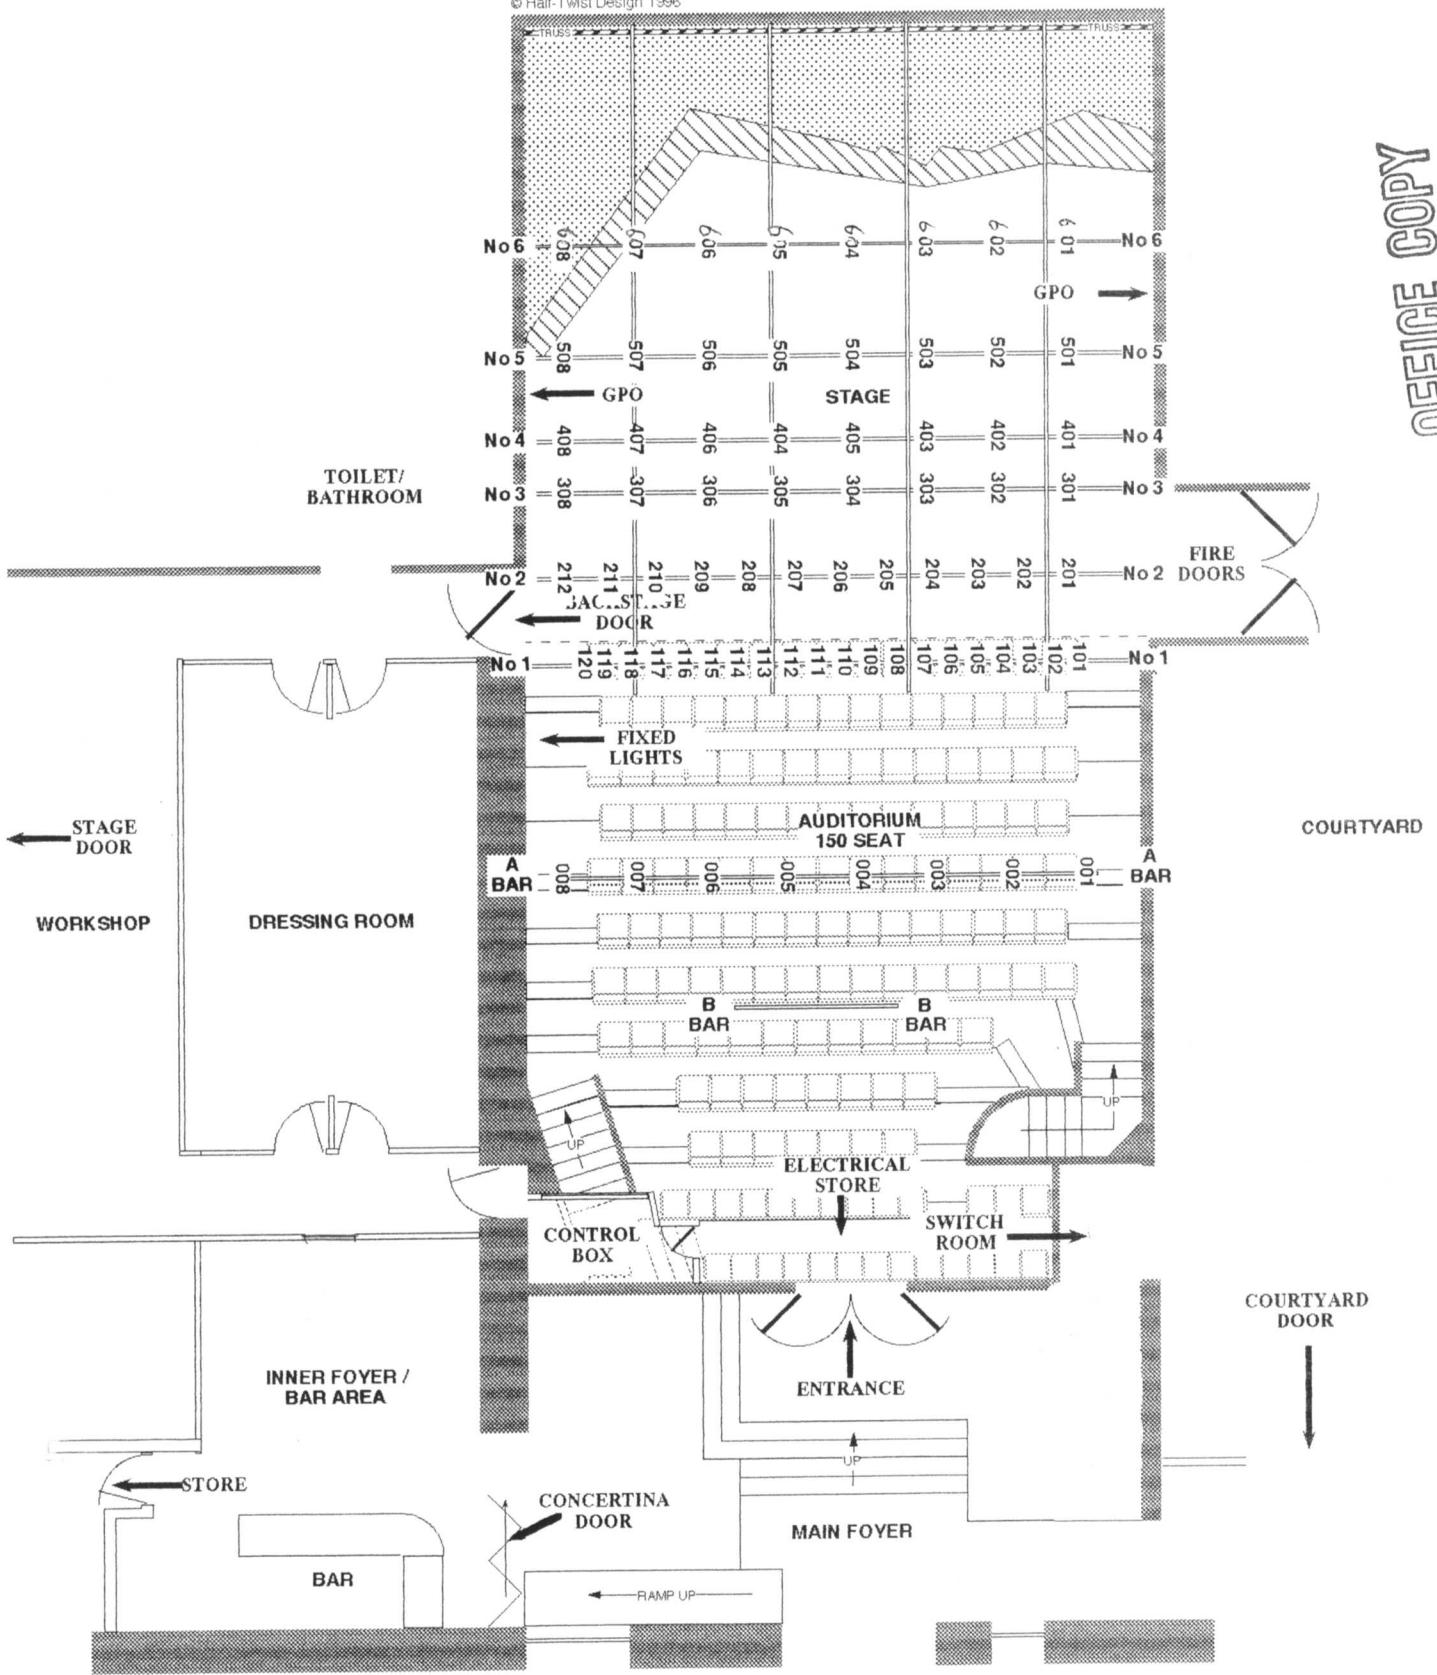

Peacock Theatre

NO SCALE 18.10.96

MAIN DOOR TO STREET

SLIDING DOOR TO STREET

DRAFT